

# WOODCREST SUBDIVISION


A PART OF THE S 1/2 OF SECTION 20-43-1  
A PART OF THE NE 1/4 OF SECTION 29-43-1



SCALE 1"=100'



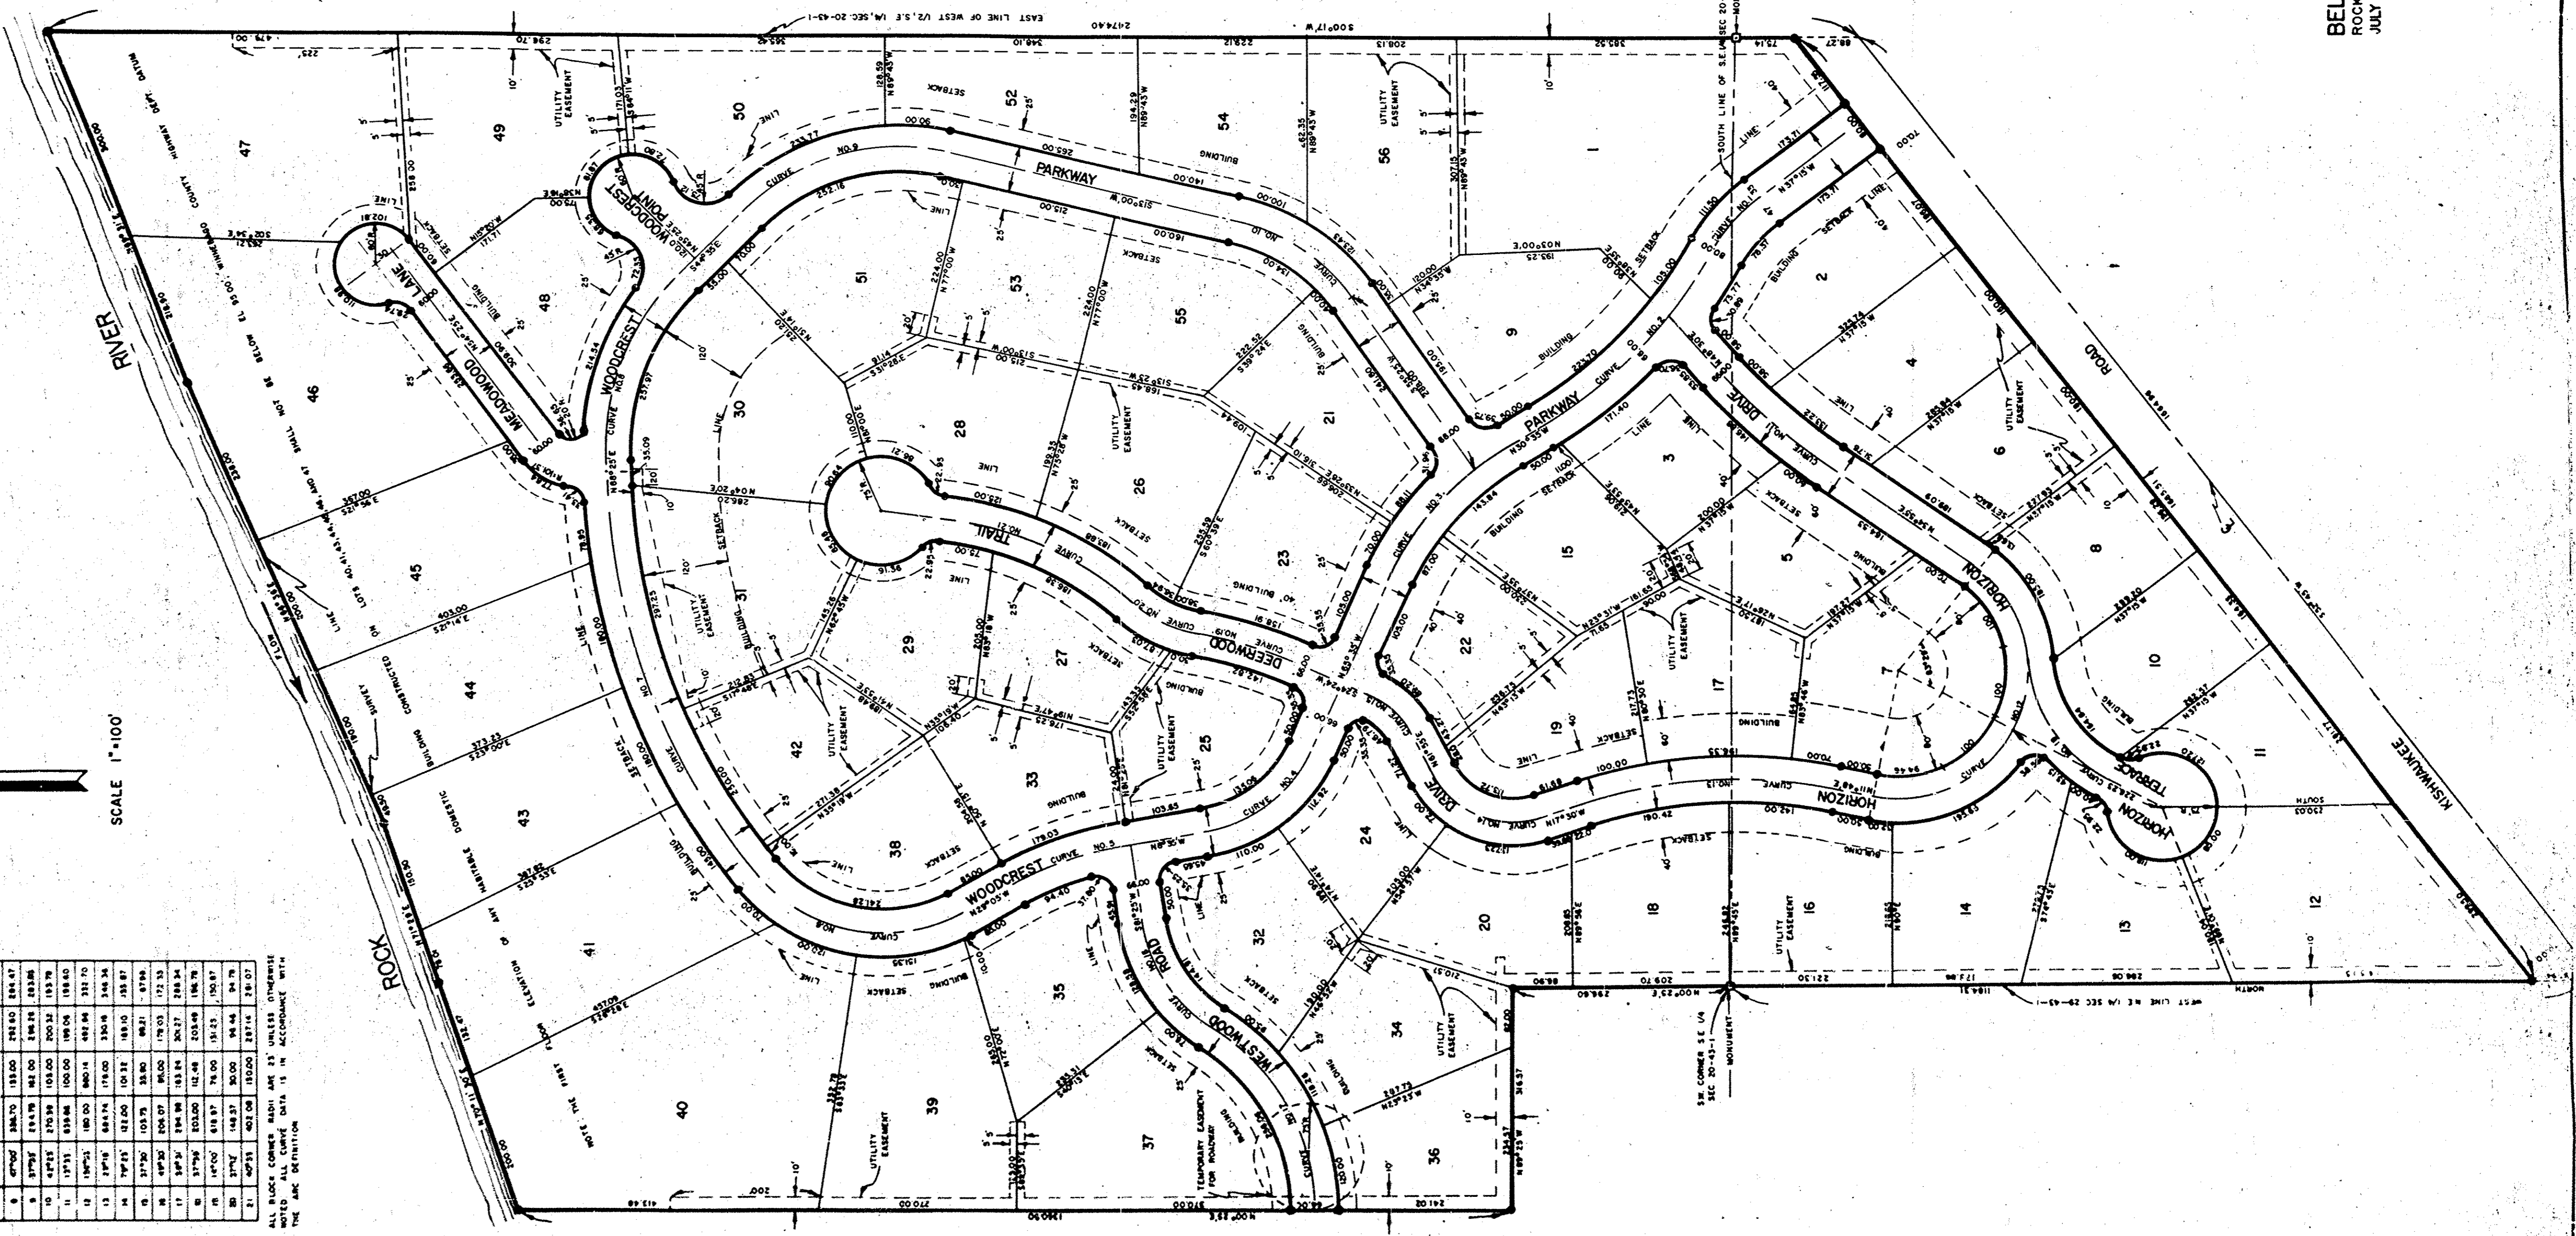

STATE OF ILLINOIS  
COUNTY OF WINNEBAGO

BEFORE ME, the undersigned authority, on this 29th day of July, A.D. 1957, personally appeared \_\_\_\_\_, known to me to be the person whose name is subscribed to the foregoing instrument, and acknowledged to me that he executed the same for the purposes and consideration therein expressed.

WITNESS MY HAND AND SEAL OF OFFICE this 29th day of July, A.D. 1957.

NEAL F. WIDEN  
COUNTY CLERK

PLAT AND SURVEY  
BY  
**BELING ENGINEERING CONSULTANTS**  
ROCKFORD ILLINOIS  
JULY 29, 1957  
OR-5102-SU-4